


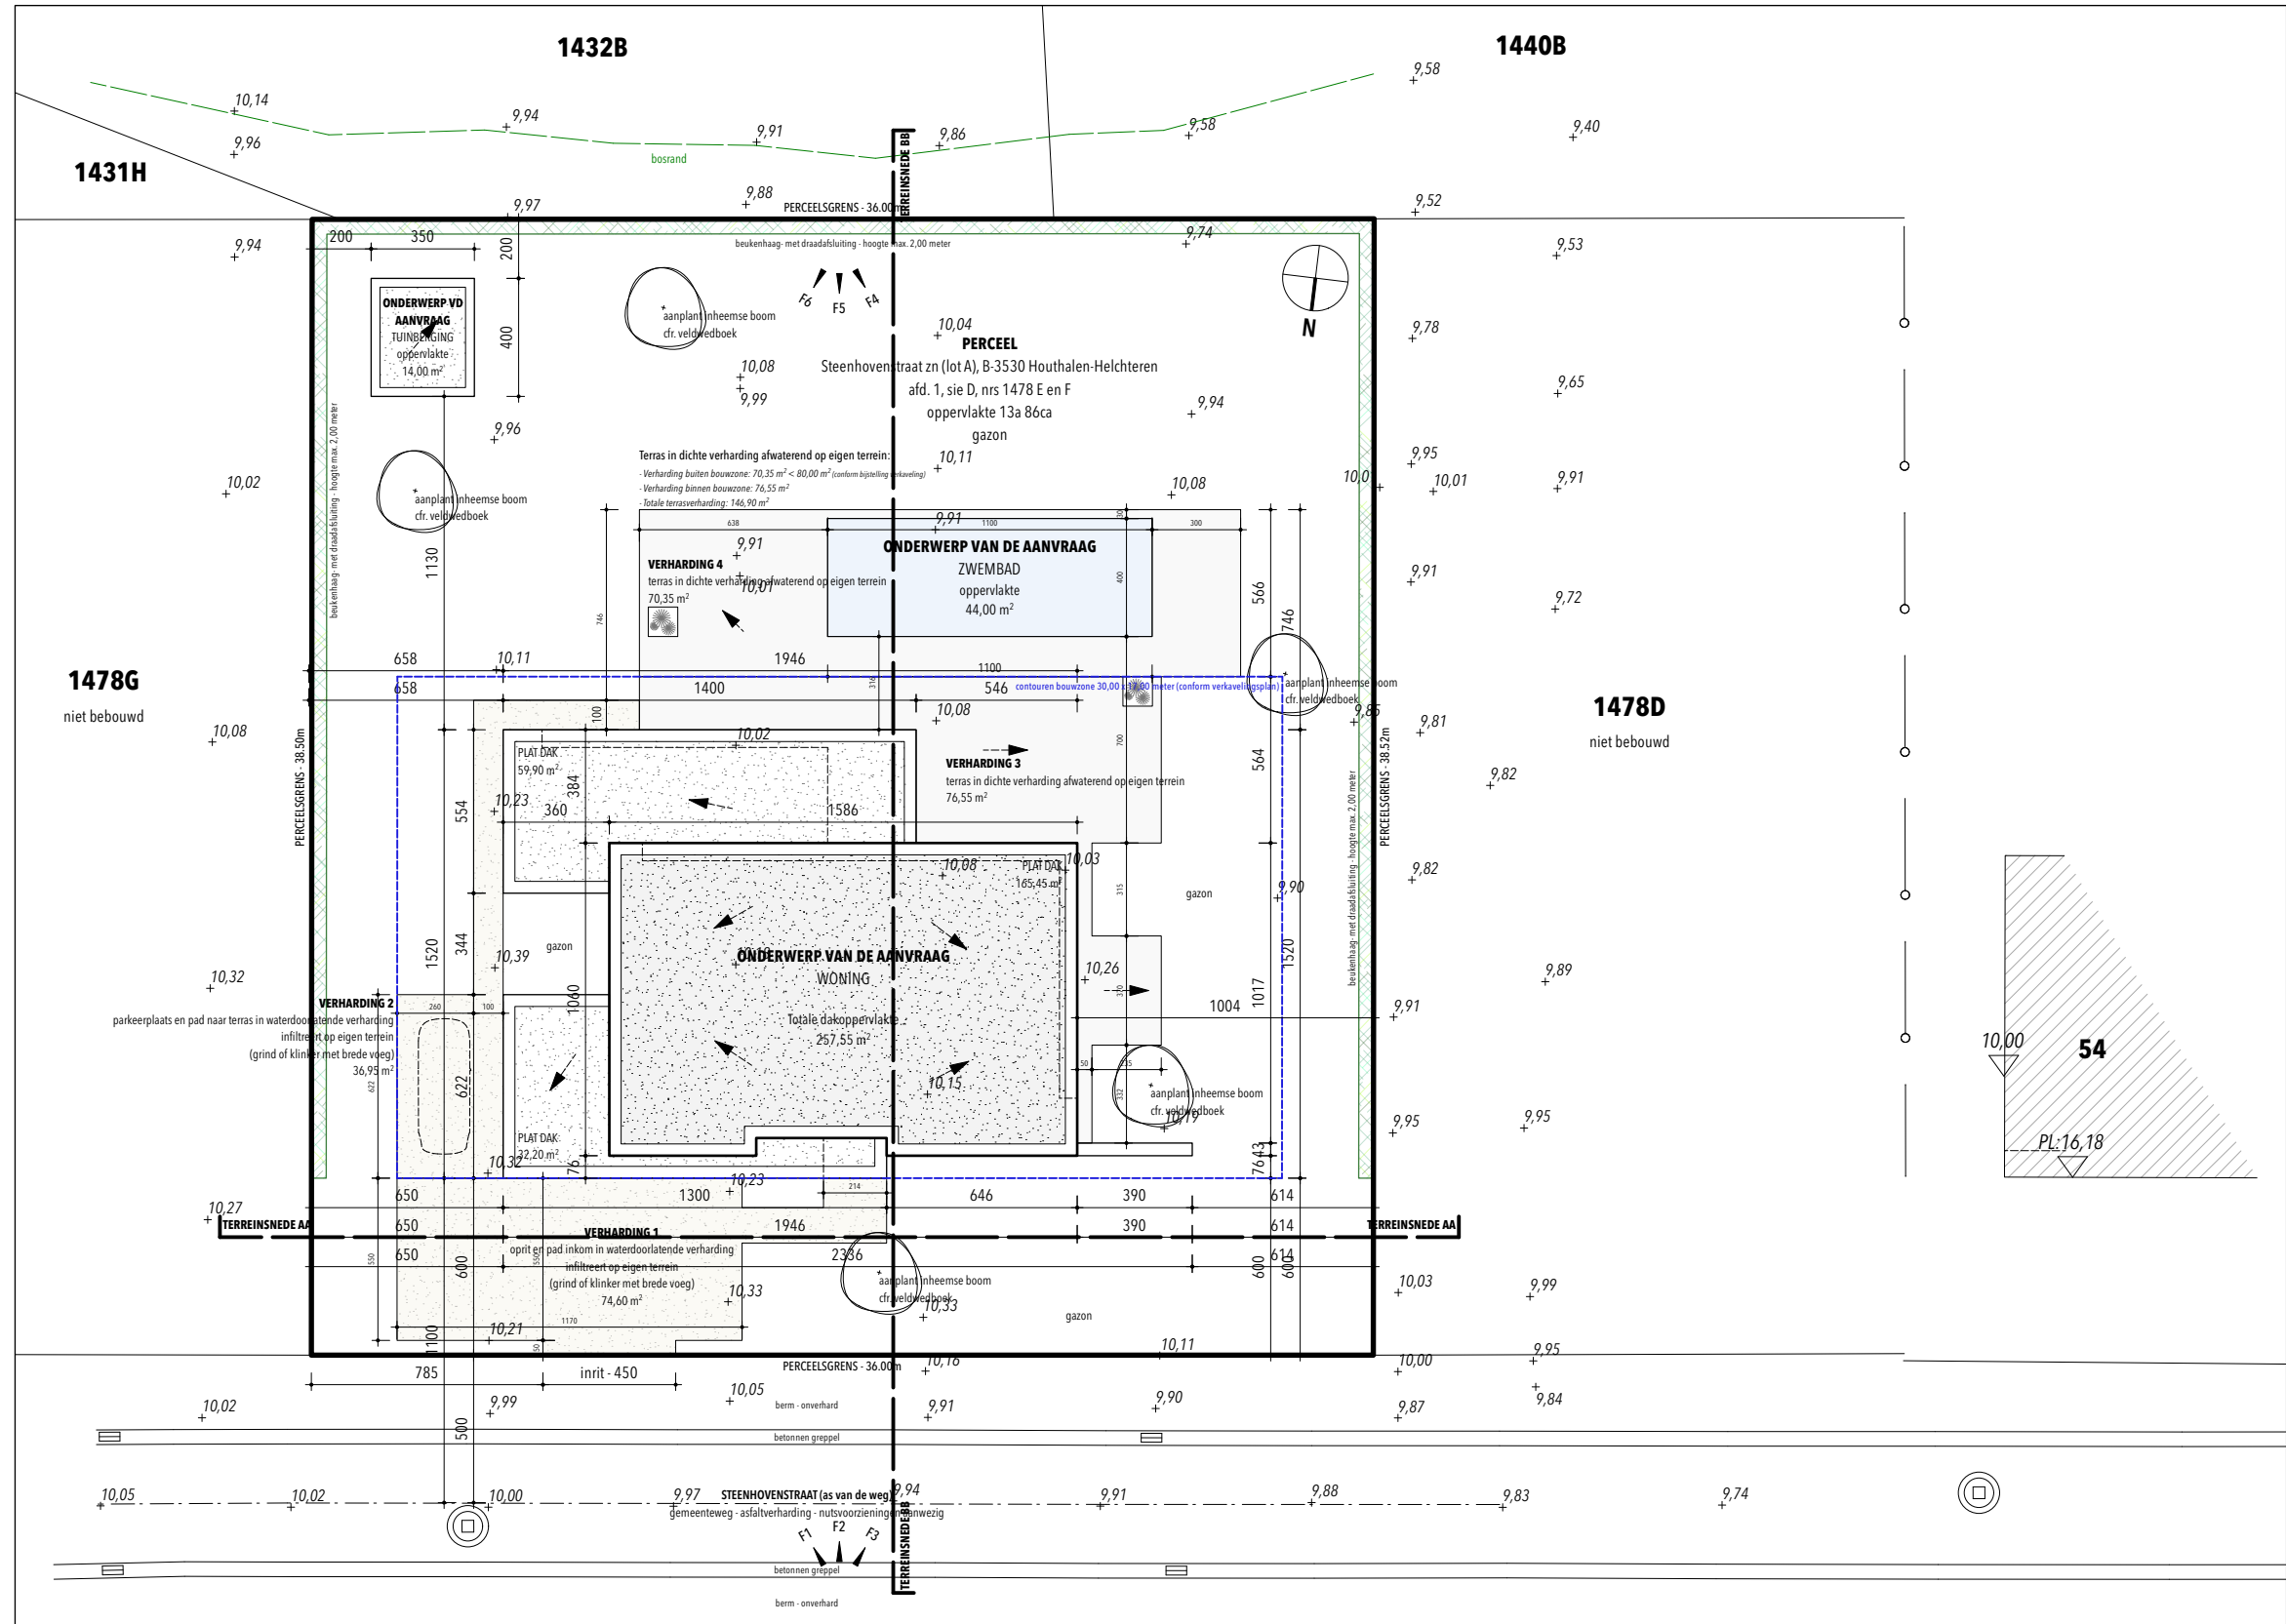

INPLANTINGSPLAN SCHAAL 1:250

