


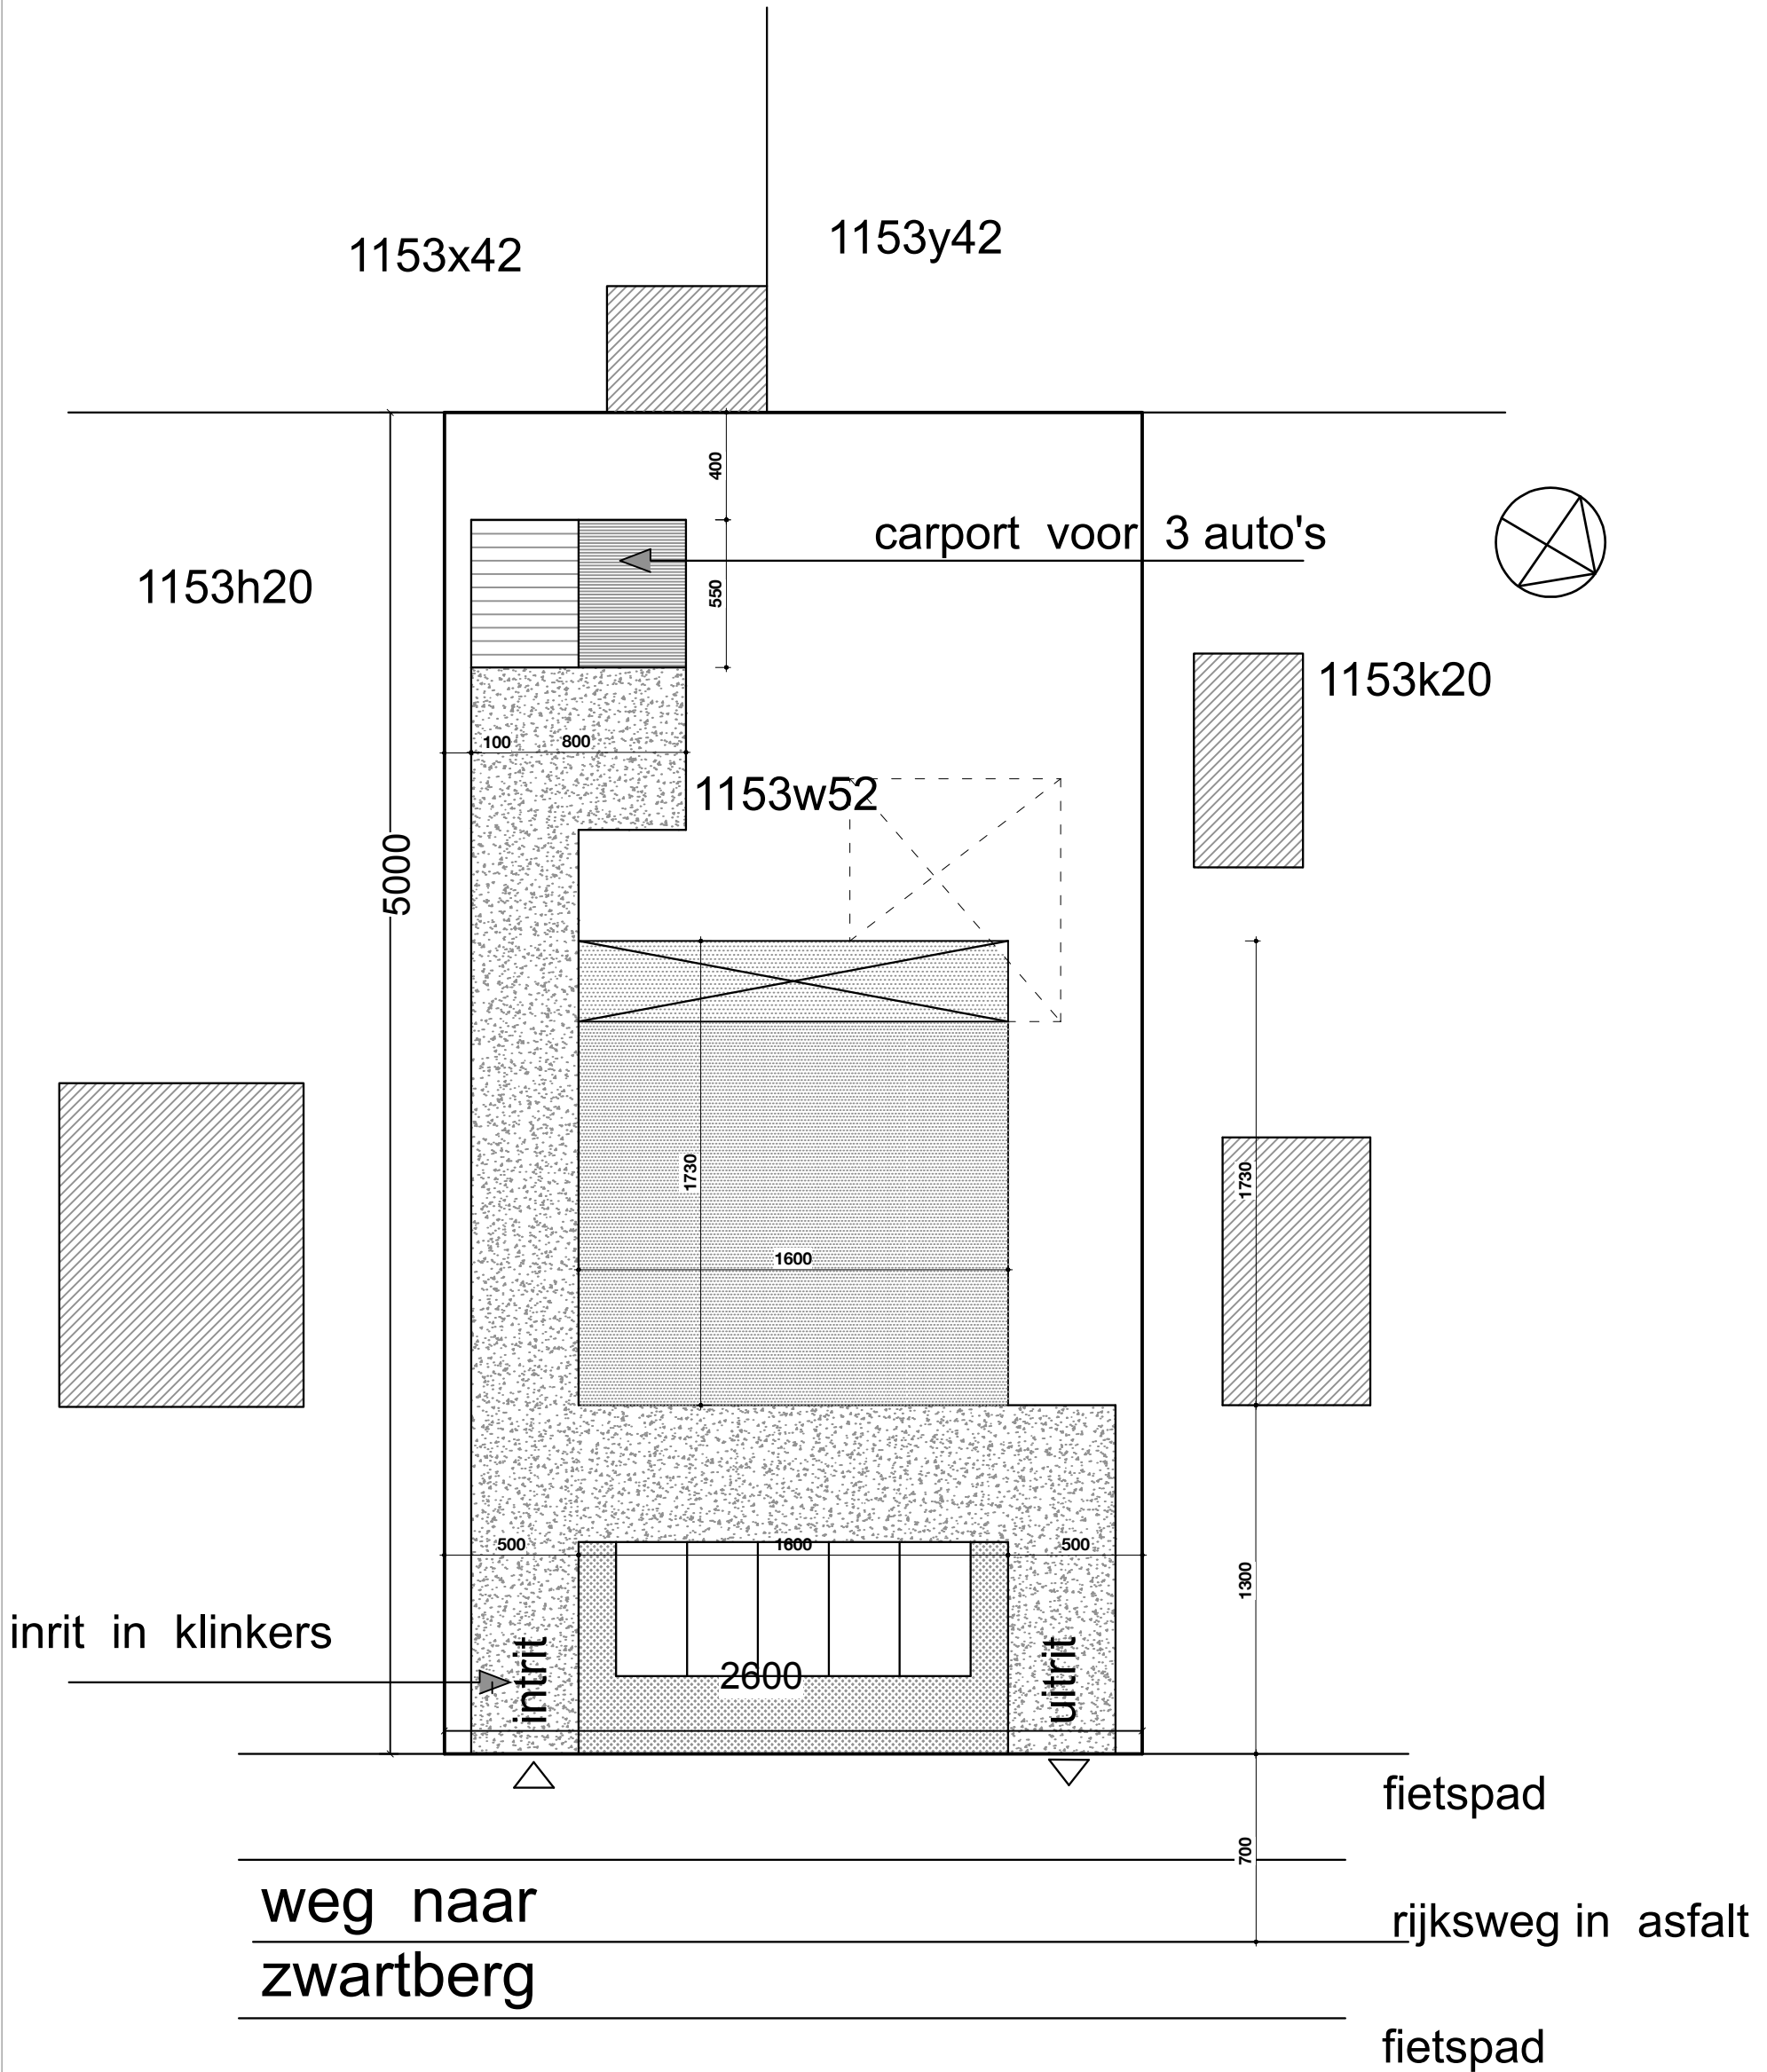

INPLANTINGSPLAN  
vergunde toestand

N° 12  
61139.A /// 2024.10.31

OPDRACHTGEVER  
SLAGERIJ GOZEL

1/250

minAs architecten- Vedat Sarier  
Pauwengraaf 131, 3630 B-Maasmechelen  
☎ +32 (0) 485 804 404  
info@minasarchitecten.be