


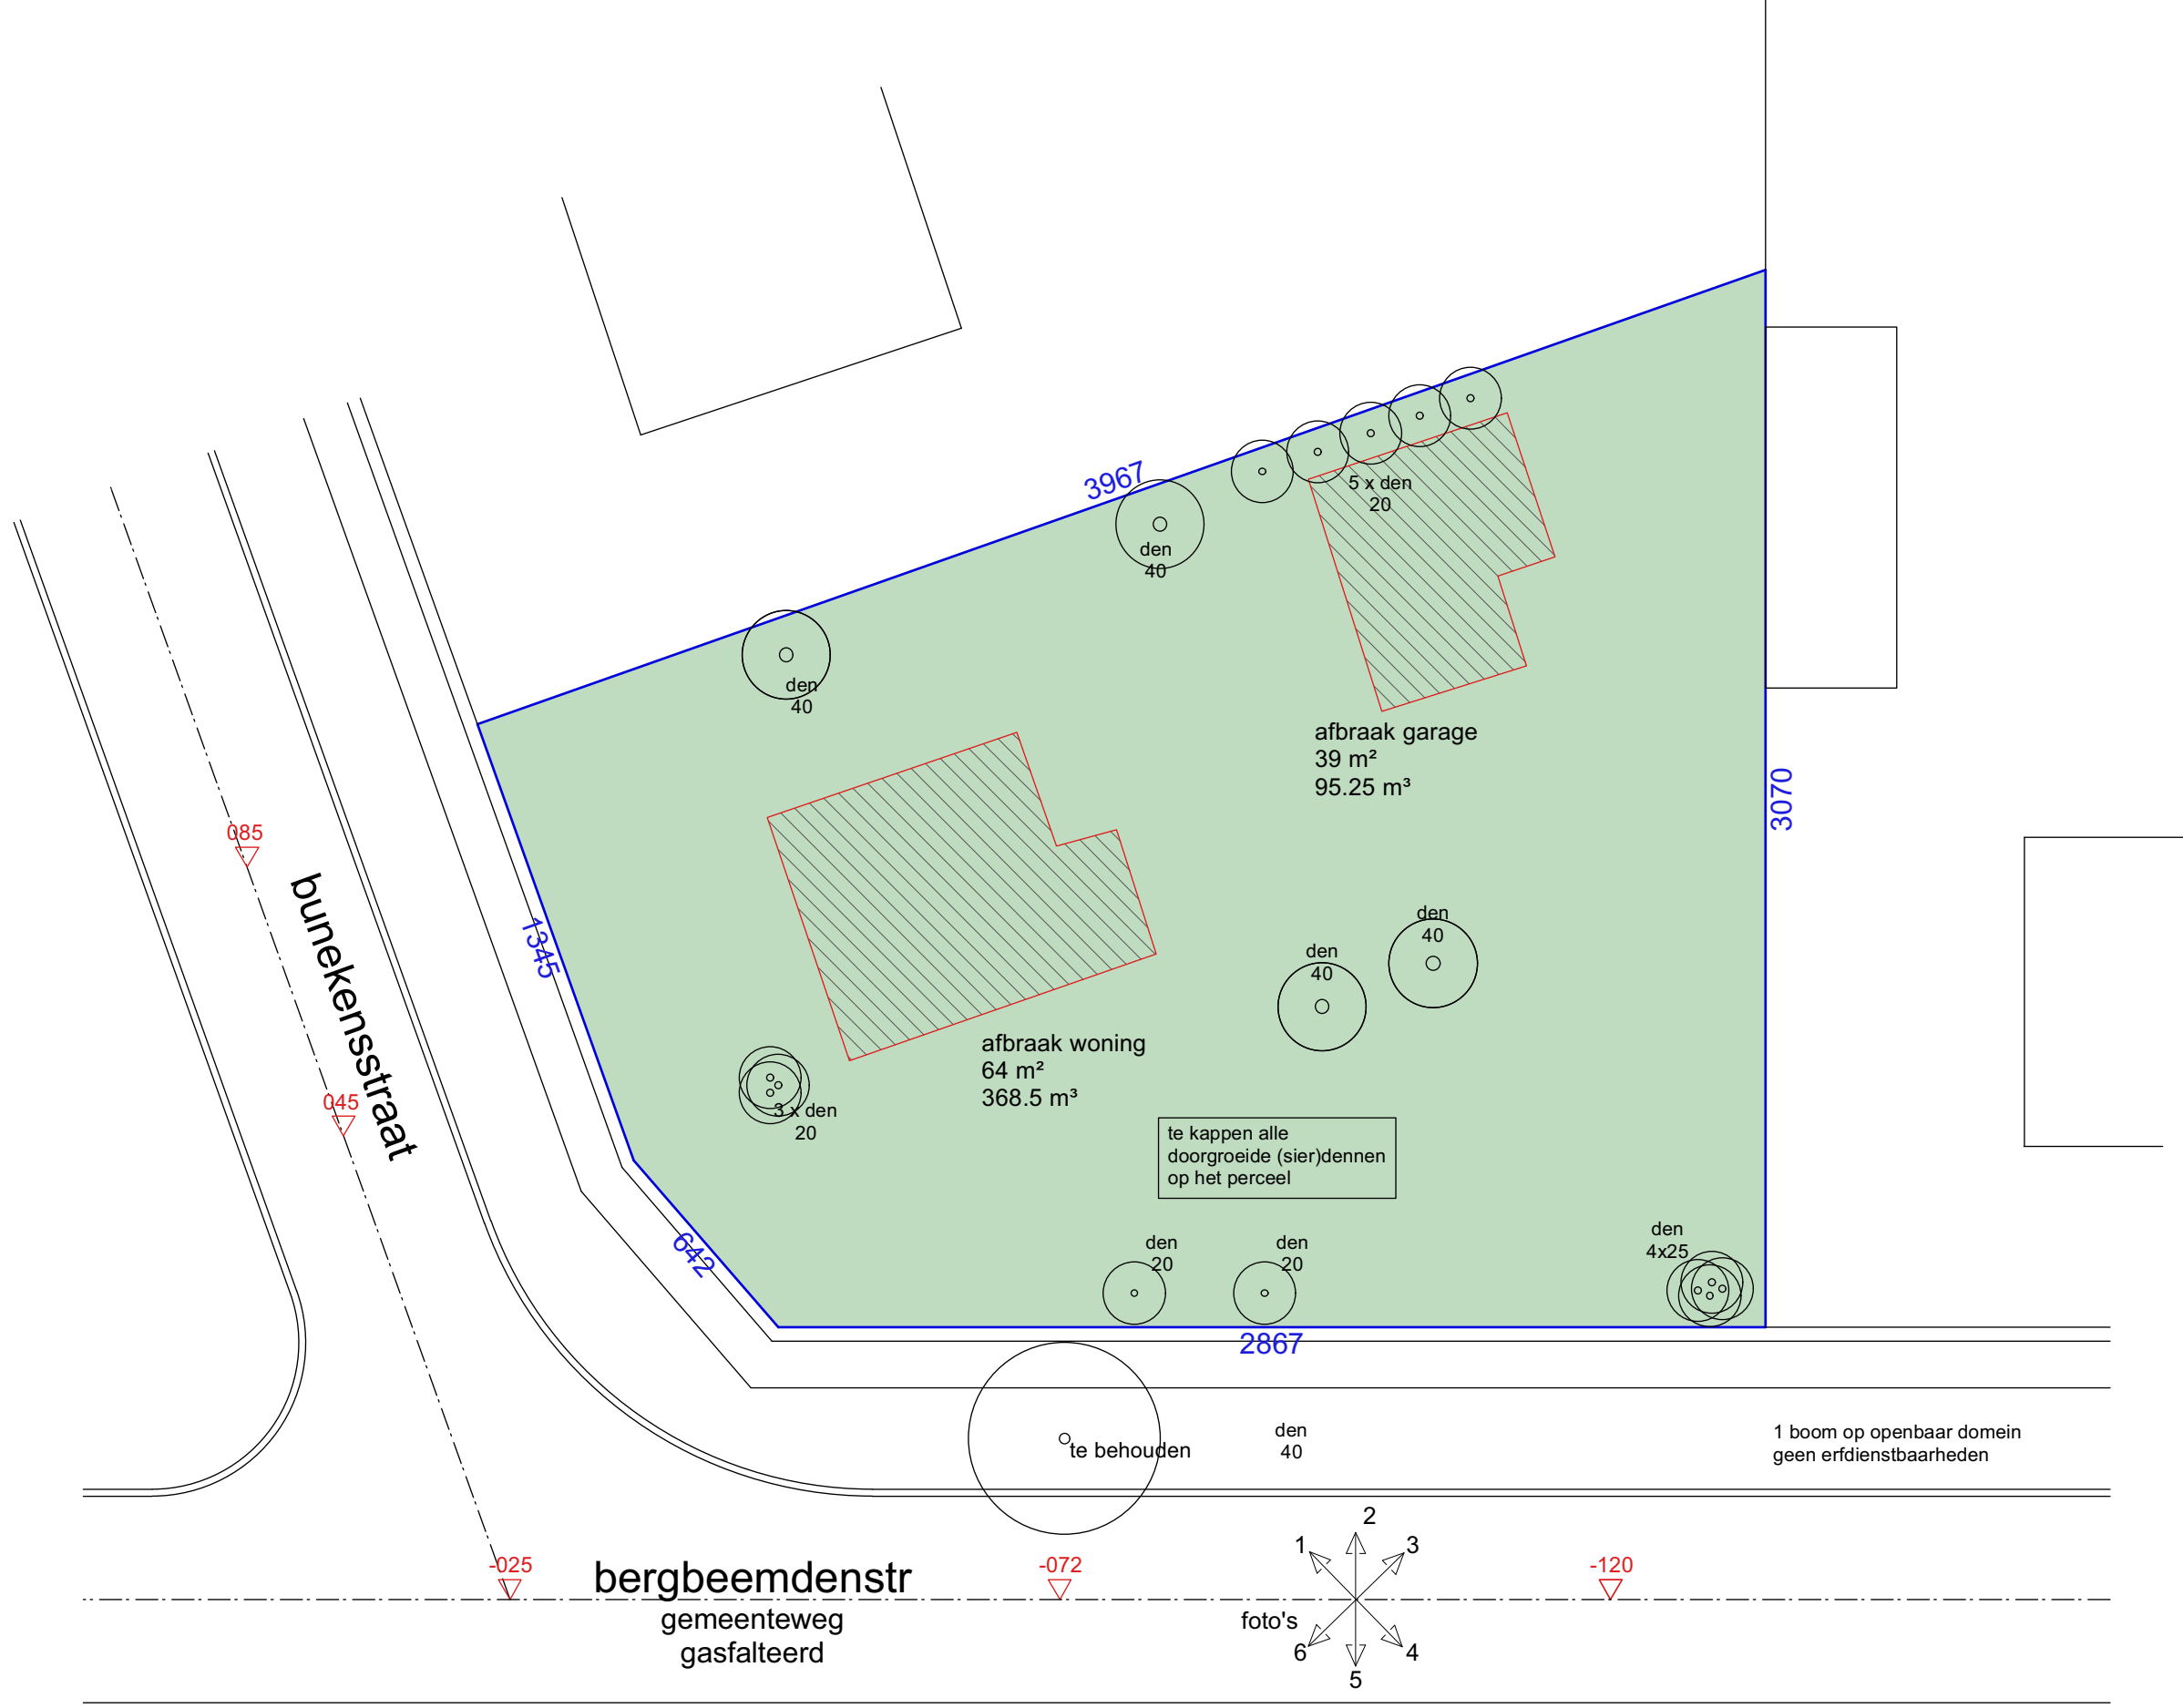

inplanting 1/200