


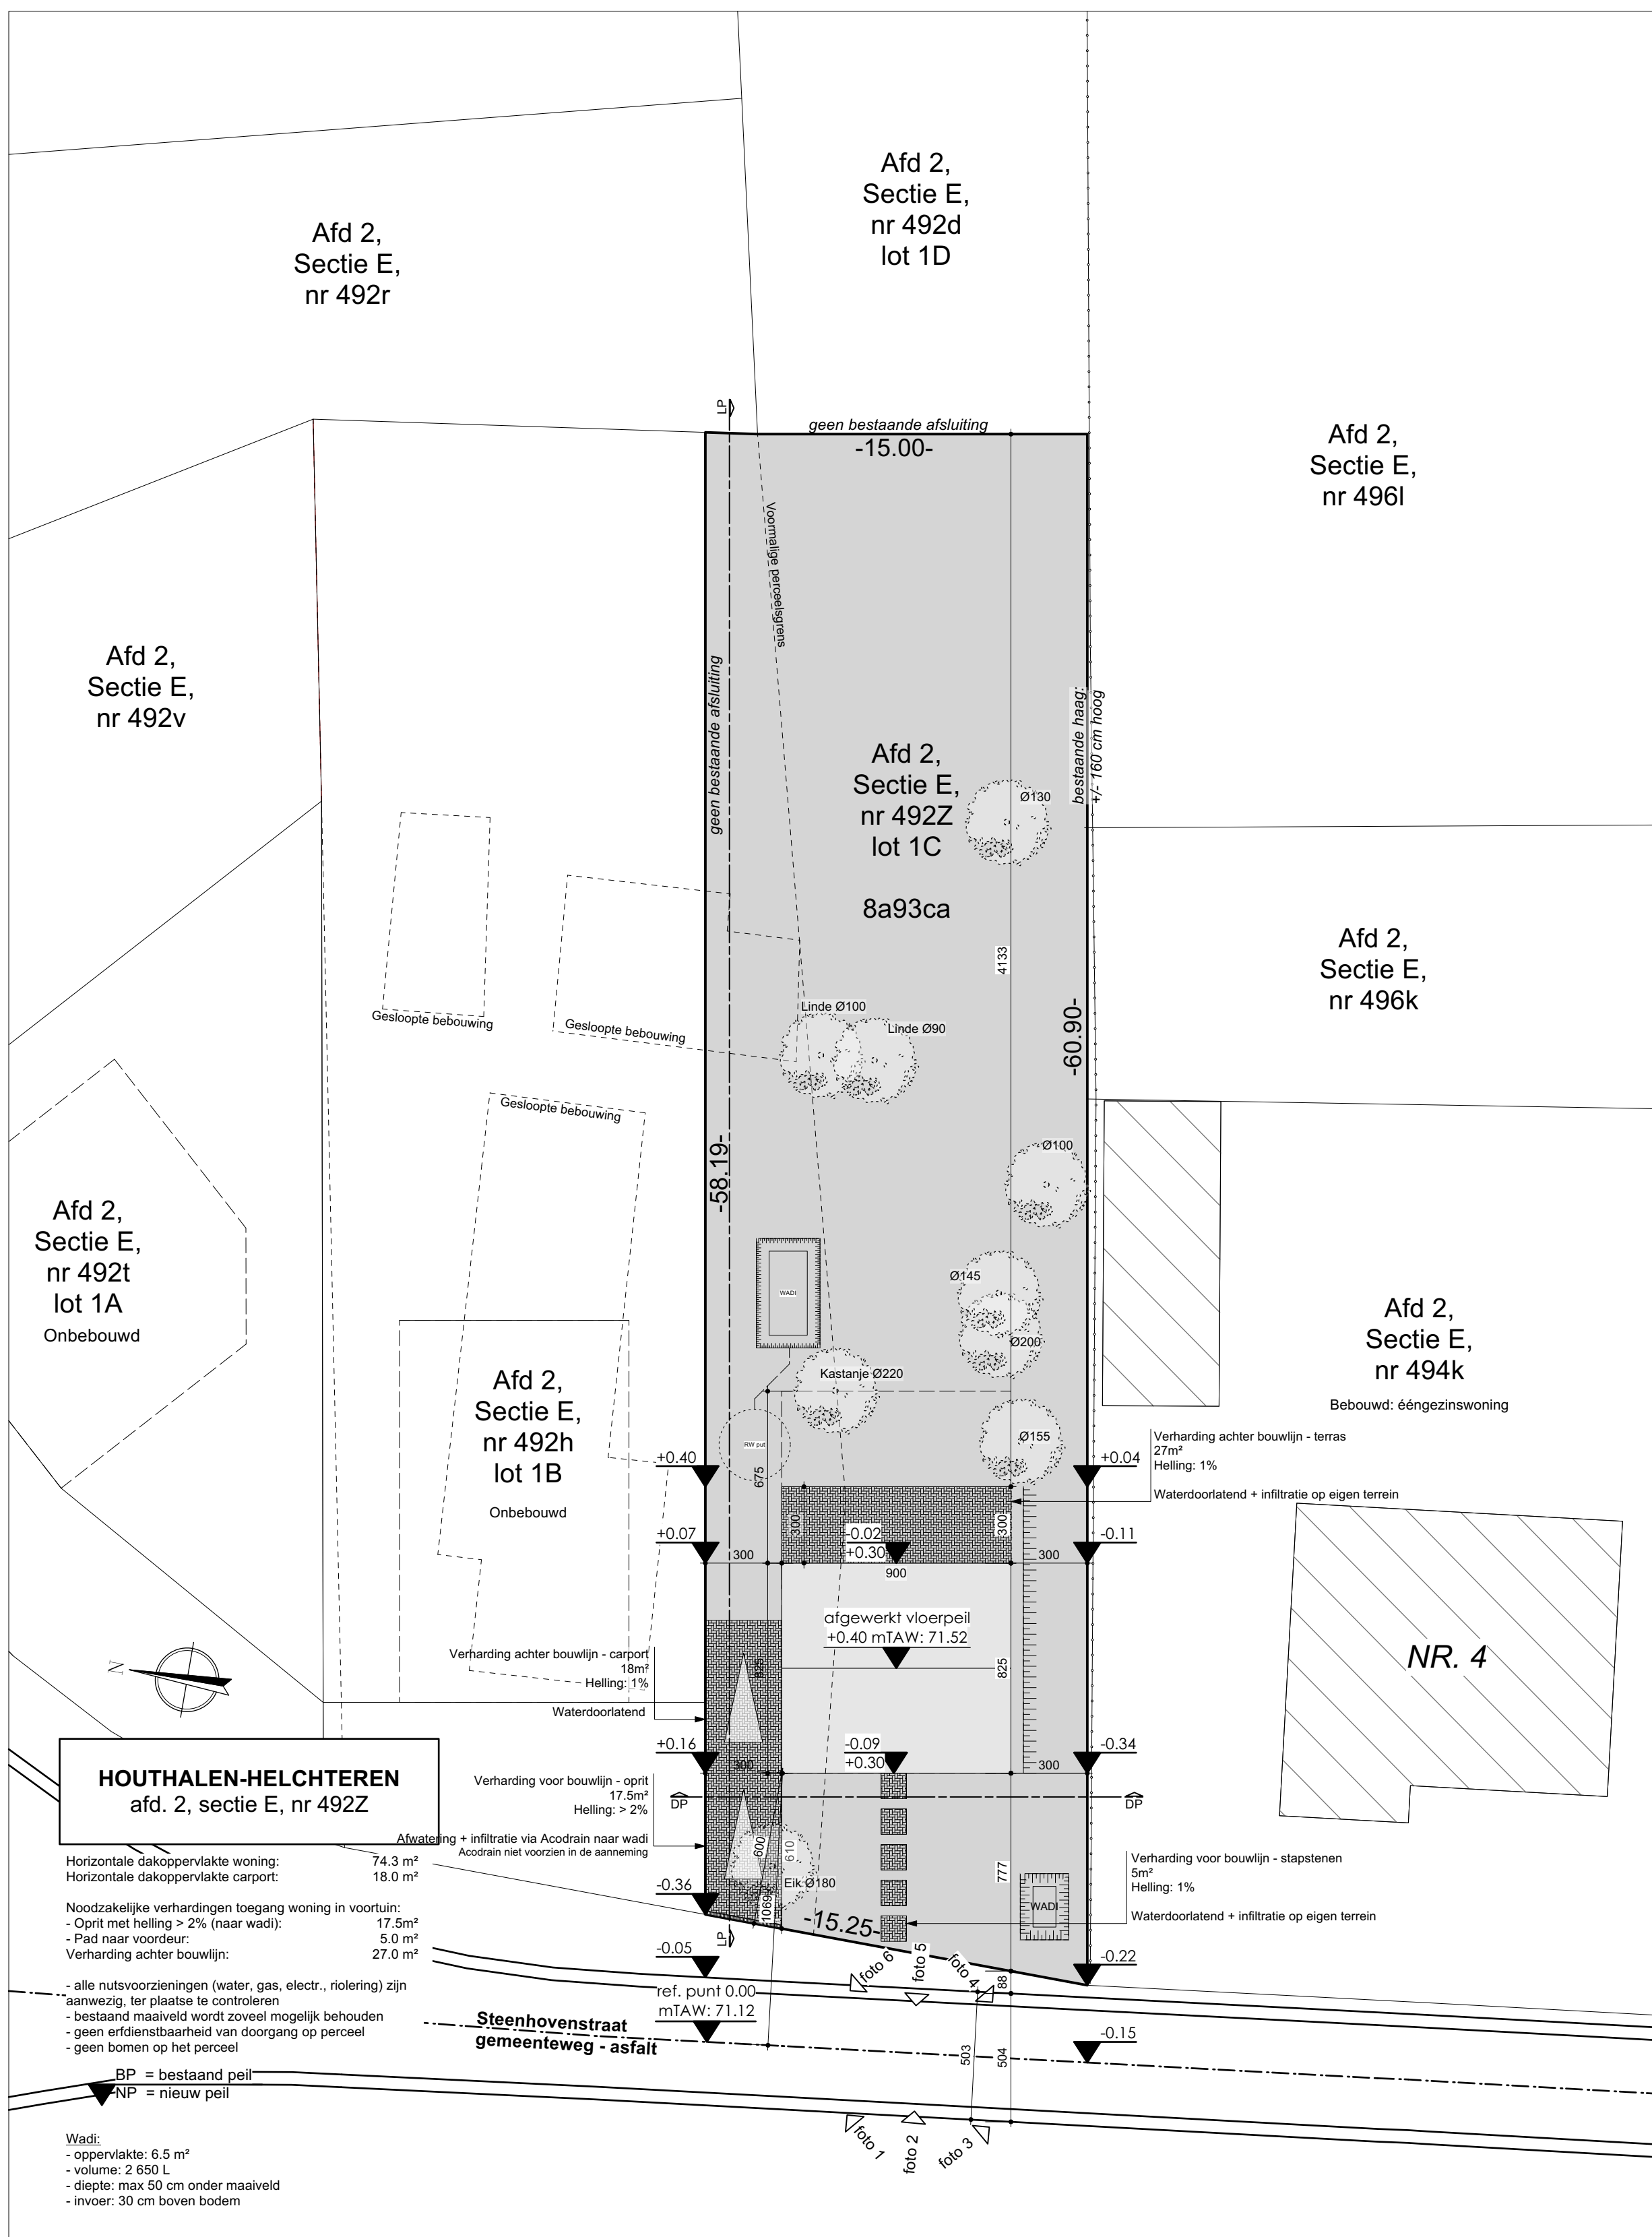

Inplantingsplan
Schaal: 1:200