


Houthalen-Helchteren 1^o Afd. Houthalen 1^o Afd.
 Kad. Sec. B
 Nr. 334 N - 344 W - 344 X - 344 Y - 344 Z - P0000
 Opp. 33 a 29 ca

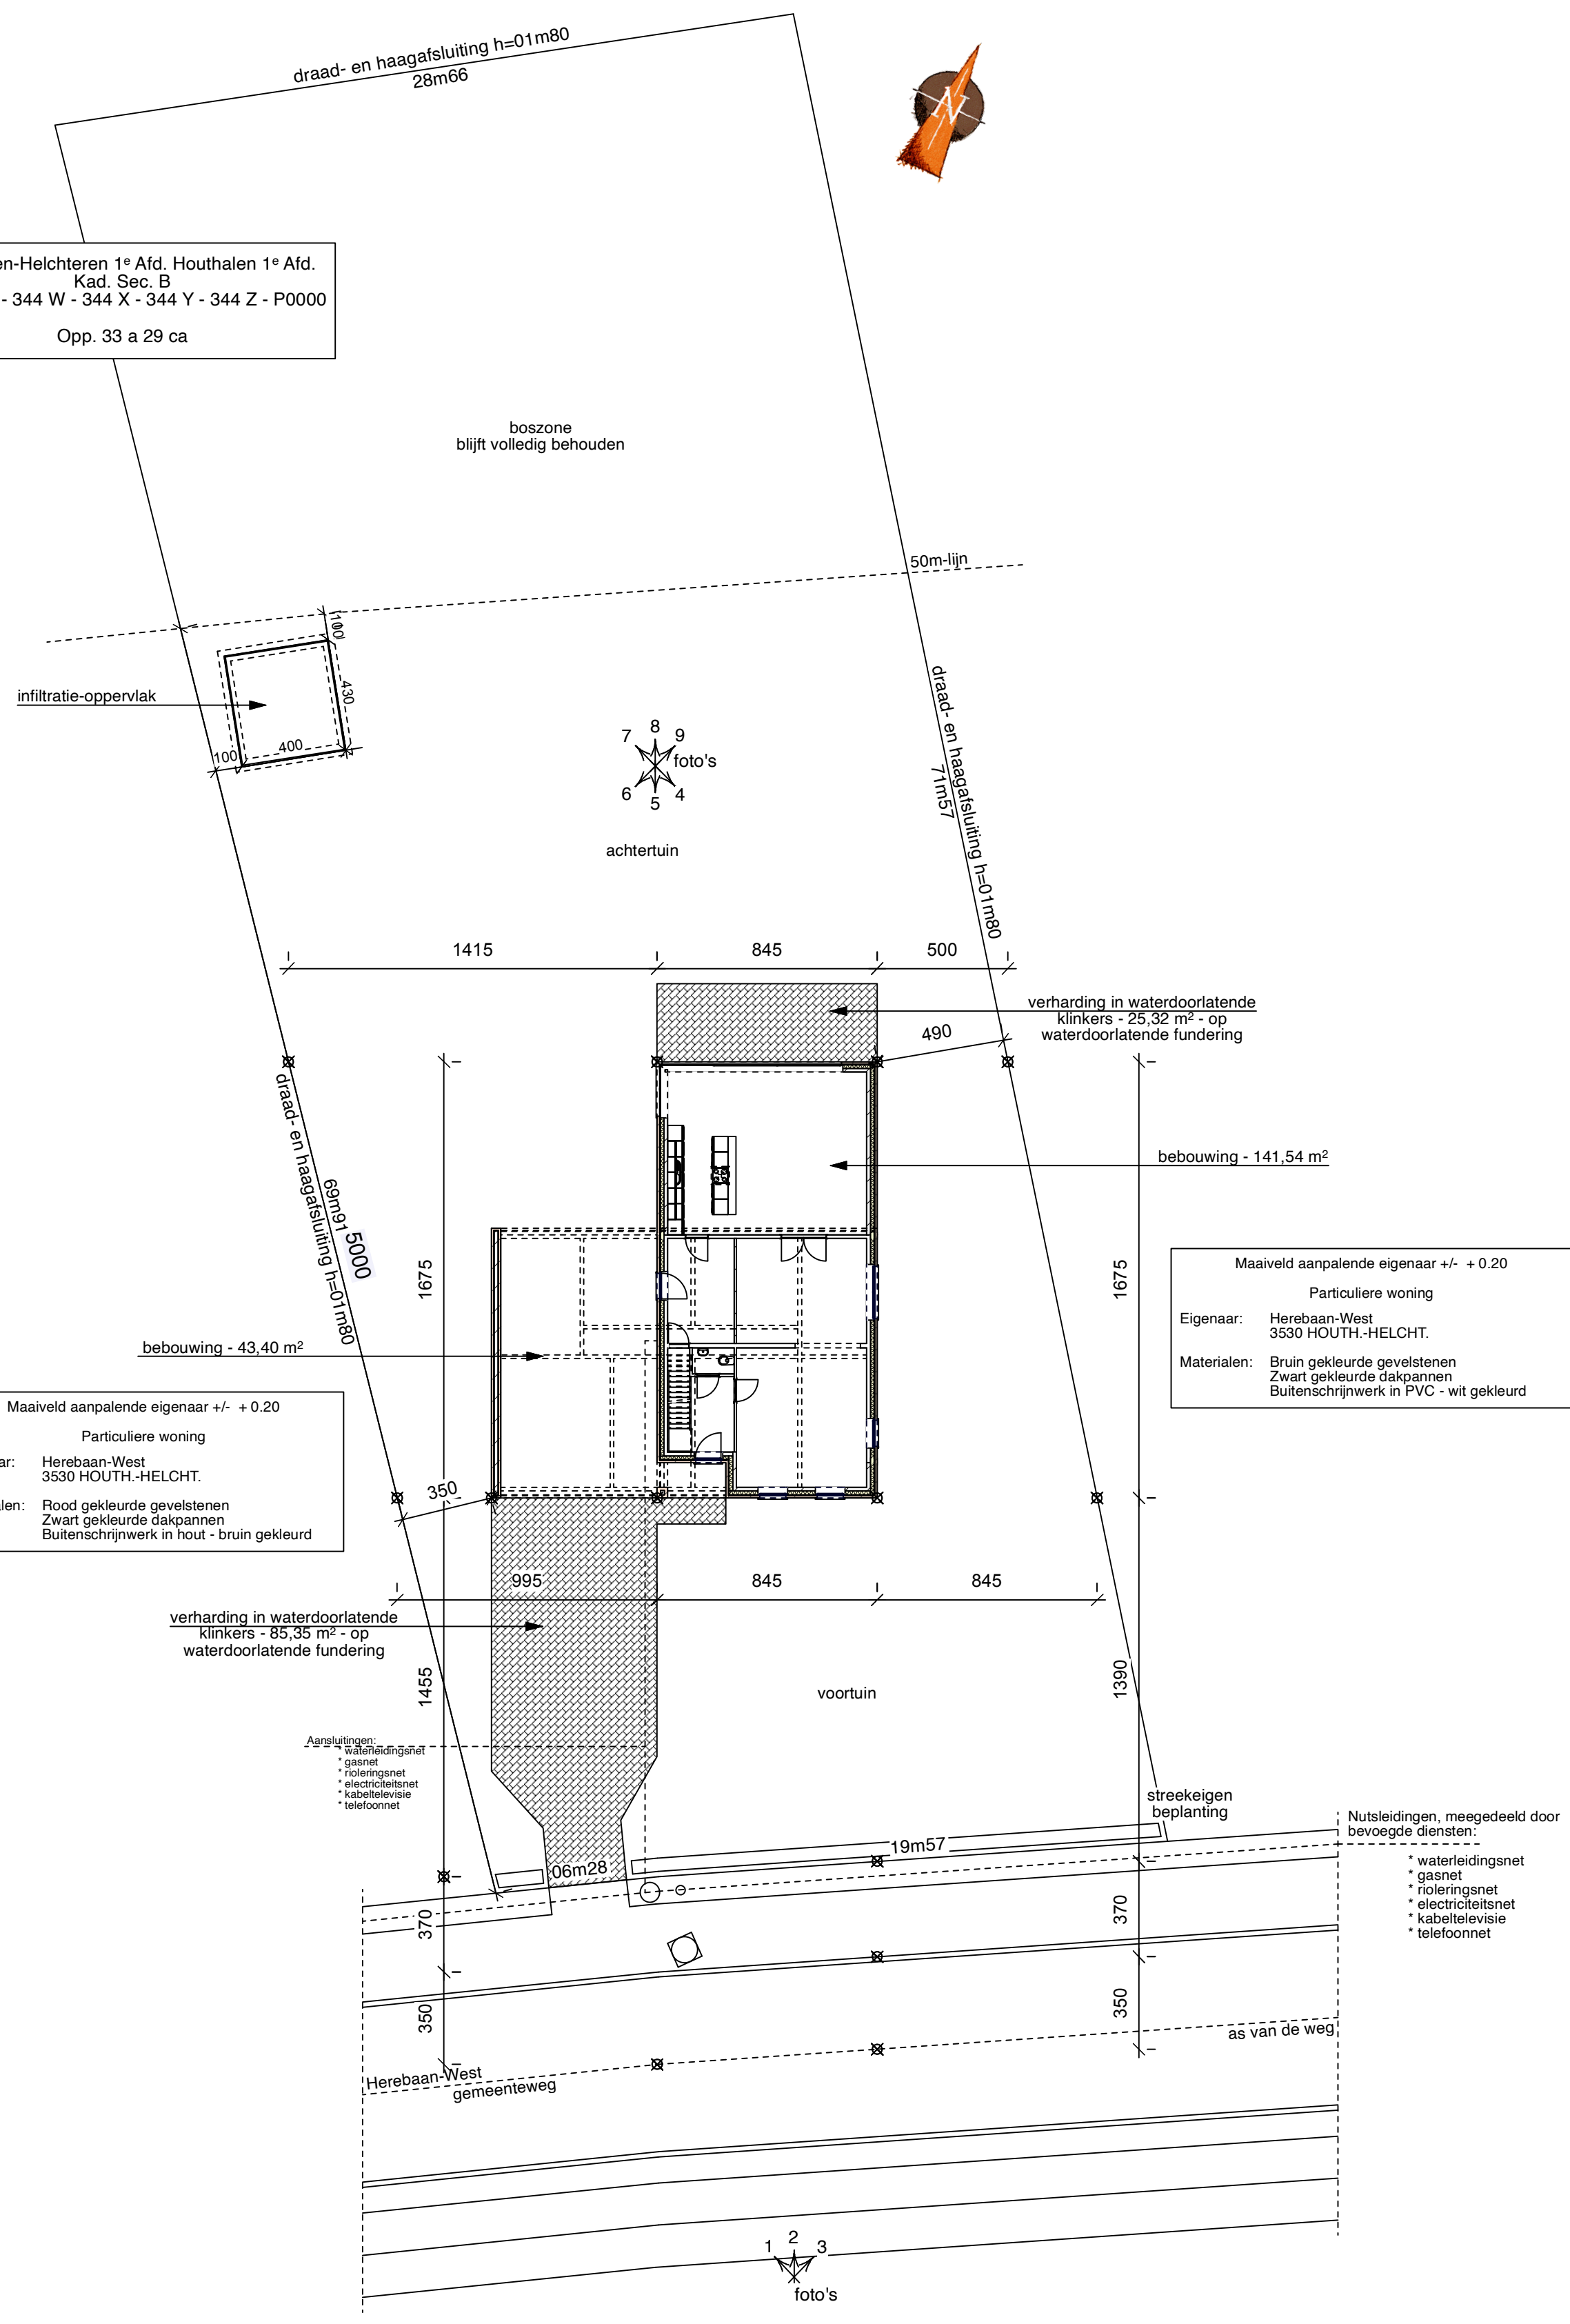

INPLANTINGSPLAN (schaal 1/200)

NIEUW