


| BEBOUWDE OPP. NR125                     |
|-----------------------------------------|
| bebouwde opp. woning :<br>126,56 m2     |
| horizontale dakopp.<br>woning: 126,56m2 |
| horizontale dakopp.<br>garage: 40,00m2  |
| waterdoorlatende<br>klinkers: 234,79m2  |

| BEBOUWDE OPP. NR125                    |
|----------------------------------------|
| bebouwde opp. woning :<br>96,57 m2     |
| horizontale dakopp.<br>woning: 96,57m2 |
| horizontale dakopp.<br>garage: 40,00m2 |
| waterdoorlatende<br>klinkers:112,77m2  |

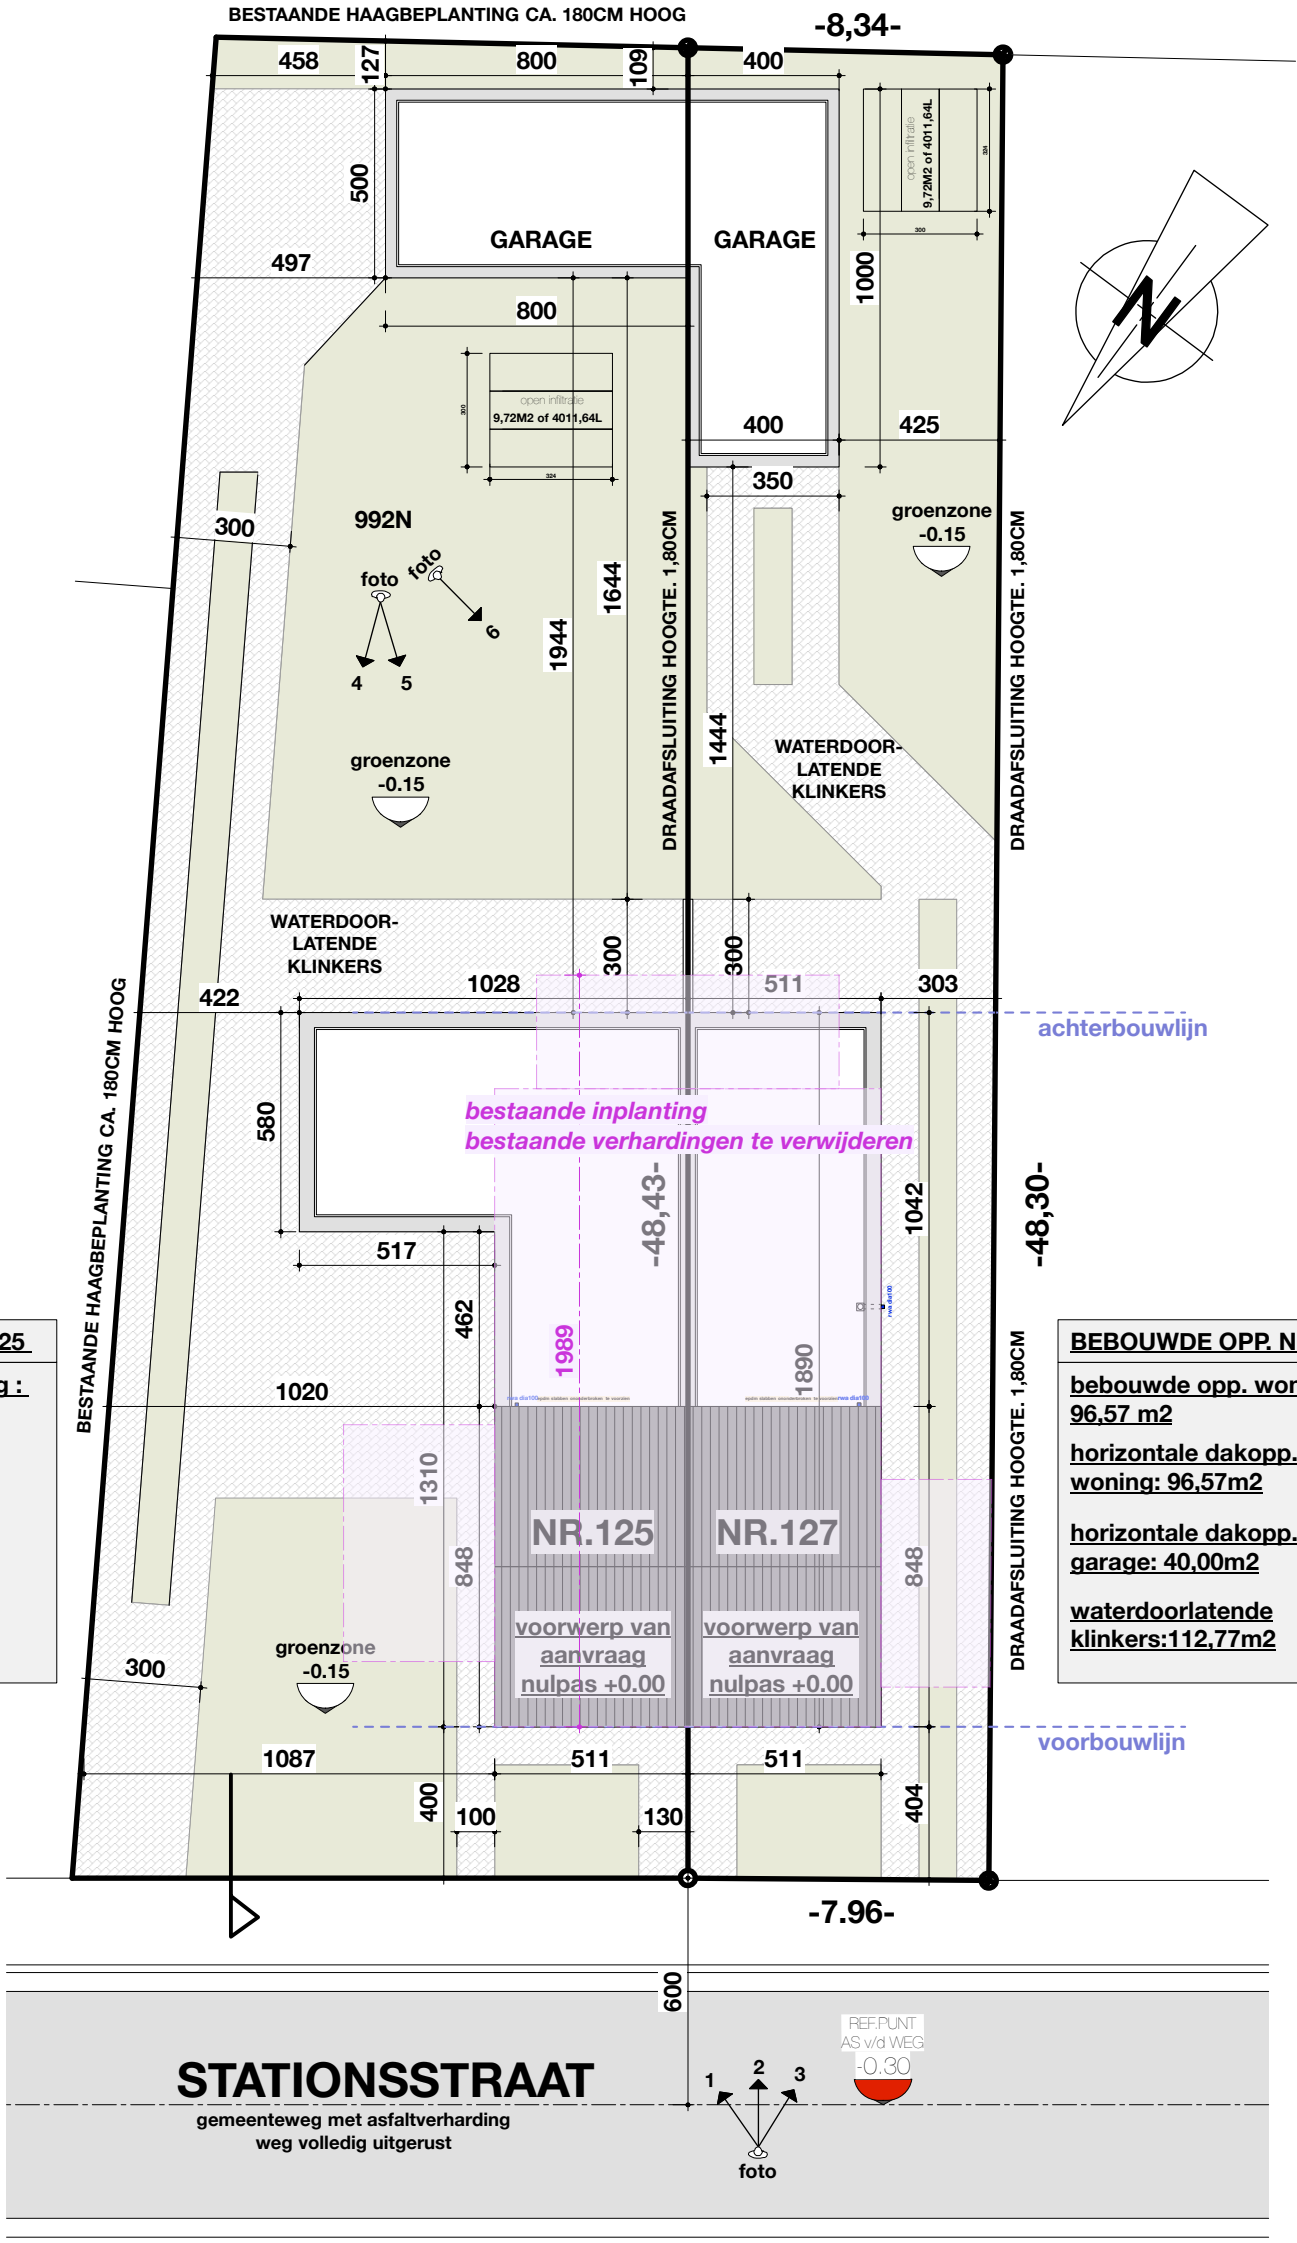

INPLANTINGSPLAN  
nieuwe toestand