


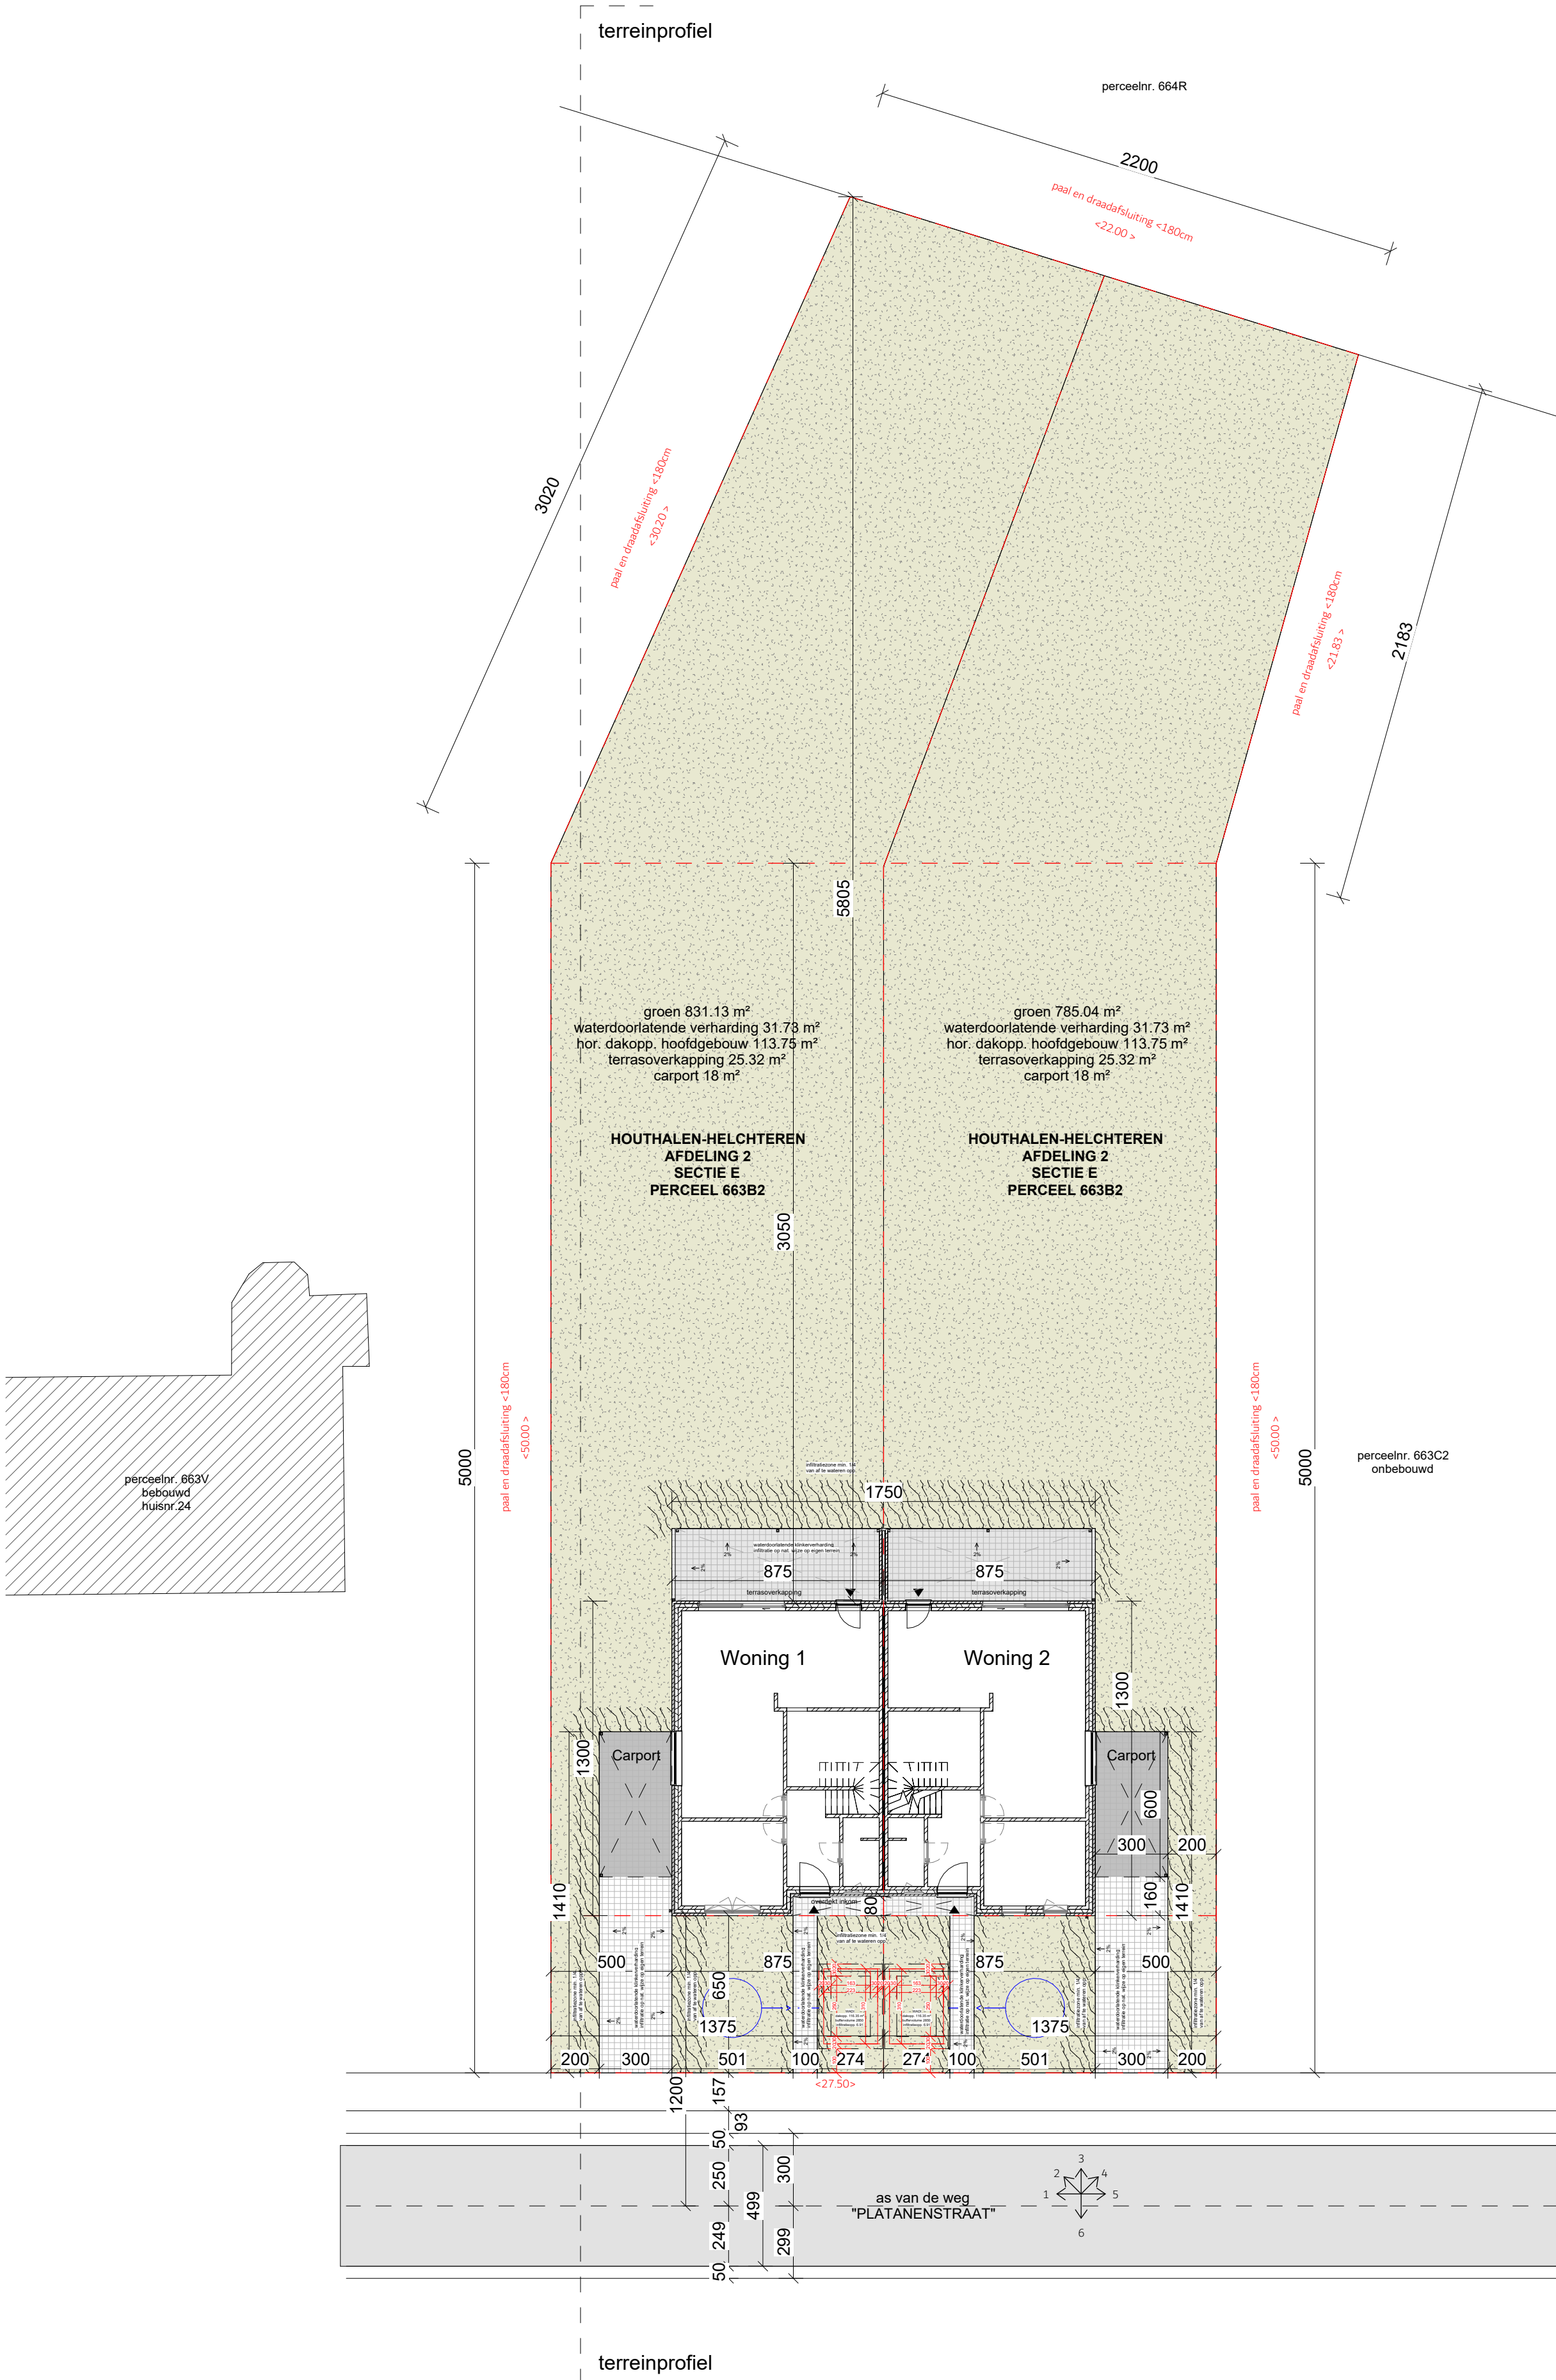

SMARCHI
ARCHITECTUUR • INTERIEUR • ONTWIKKELING

arch. Serife Mazak

www.smarchi.be
info@smarchi.be

D. Bekar

Platanenstraat zn

3530 Houthalen-Helchteren

HOUTHALEN-HELCHTEREN

AFDELING 2

SECTIE E

PERCEEL 663B2

inplantingsplan

Datum: 25/08/2025


Plan nr.: 091

Doss. nr.: 25-43_DB_Houthalen-Helchteren

BA-code

BA_DB_LN_091_inplantingsplan

Schaal: 1 : 200

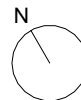

This document is the property of Smarchi Architectuur. It is not to be reproduced, stored in a retrieval system, or transmitted in any form or by any means, electronic, mechanical, photocopying, recording, or by any information storage and retrieval system, without the prior written permission of Smarchi Architectuur. The copyright in this document is held by Smarchi Architectuur. All rights reserved. This document is the property of Smarchi Architectuur. It is not to be reproduced, stored in a retrieval system, or transmitted in any form or by any means, electronic, mechanical, photocopying, recording, or by any information storage and retrieval system, without the prior written permission of Smarchi Architectuur. The copyright in this document is held by Smarchi Architectuur. All rights reserved.