


aantal				
1	3,600	1,200	0,300	1,296
2	3,600	0,300	0,150	0,324
2	1,200	0,300	0,150	0,108
4	0,300	0,150	0,100	0,018

wadi	opp	7,560	vol	1,746
	vereist	4.23m²		1746 L

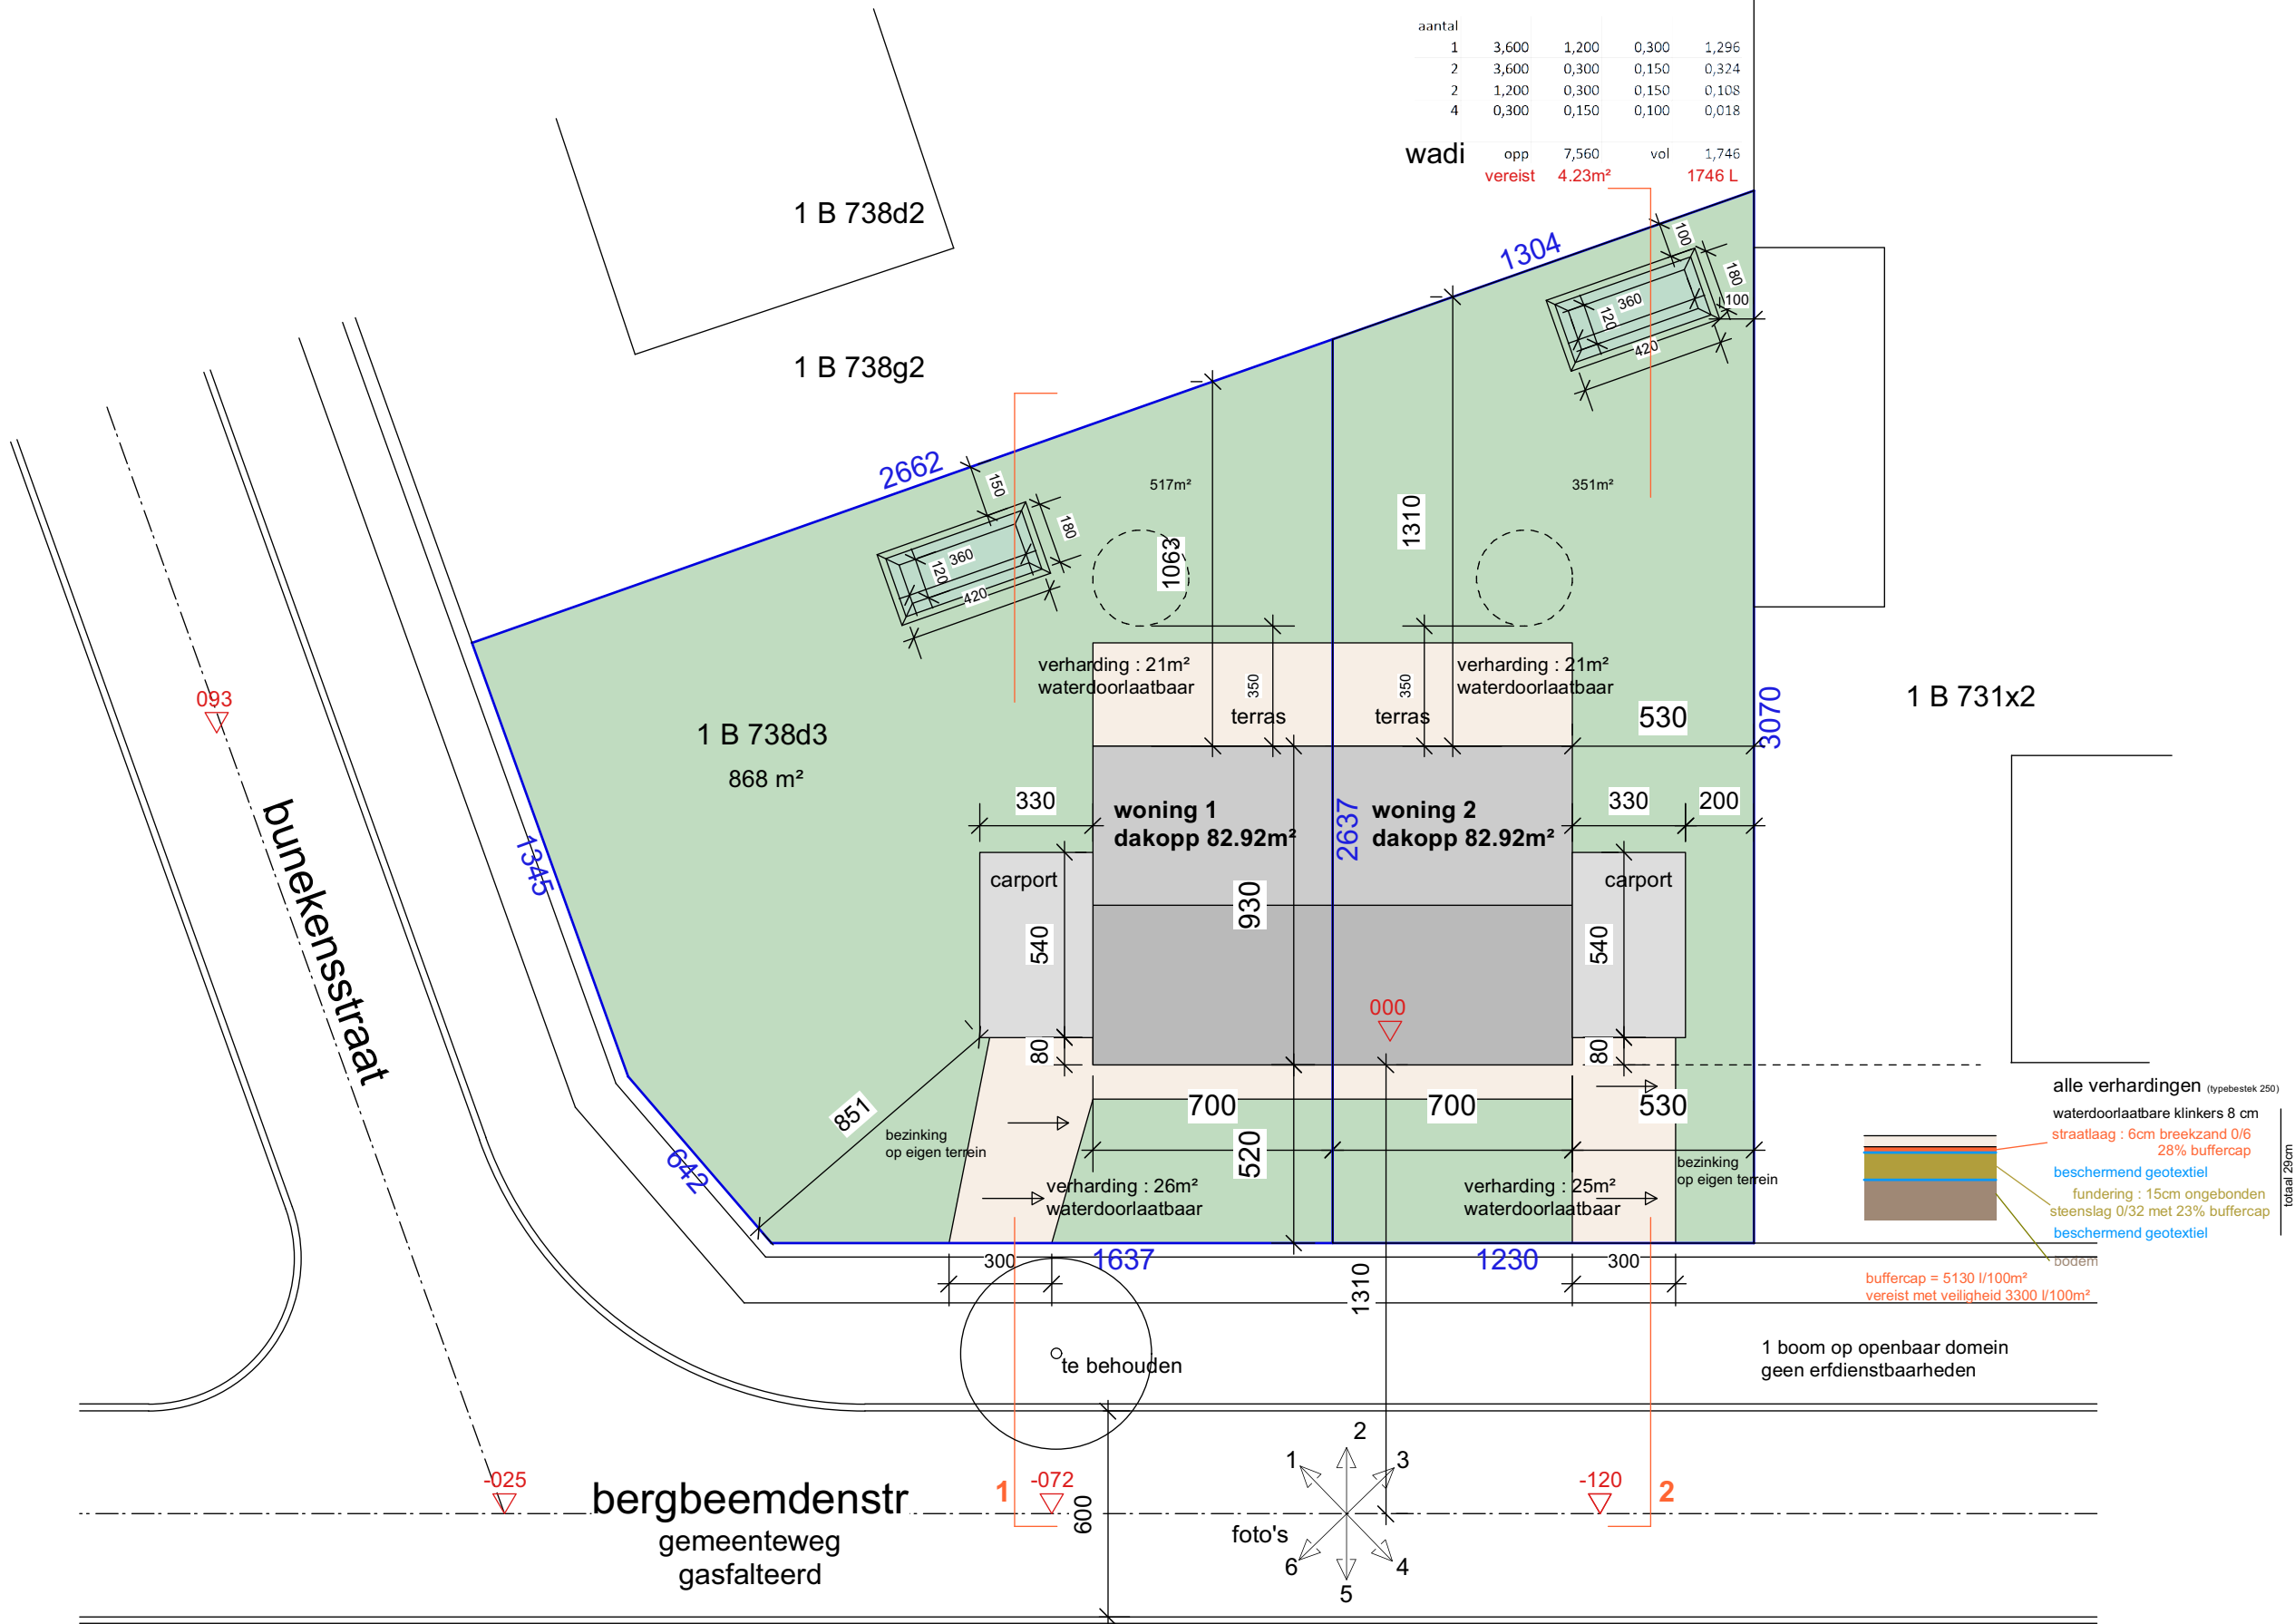

2 woningen bergbeemdenstraat

bouwplaats
bergbeemdenstraat 11
3530 houthalen-helchteren
afd 1, sec B
nr 738d3

bouwheer
infrahulp bv dhr d ryelandt
eviestraat 46
3530 houthalen-helchteren
0499/57.19.17

2517
12-11-2025

JOS s meets architect
lillo steenweg 2 F
3530 houthalen-helchteren
011/57.47.97 0495/505.101
smeets.architect@telenet.be
orde v.arch. limburg